



ANGEL

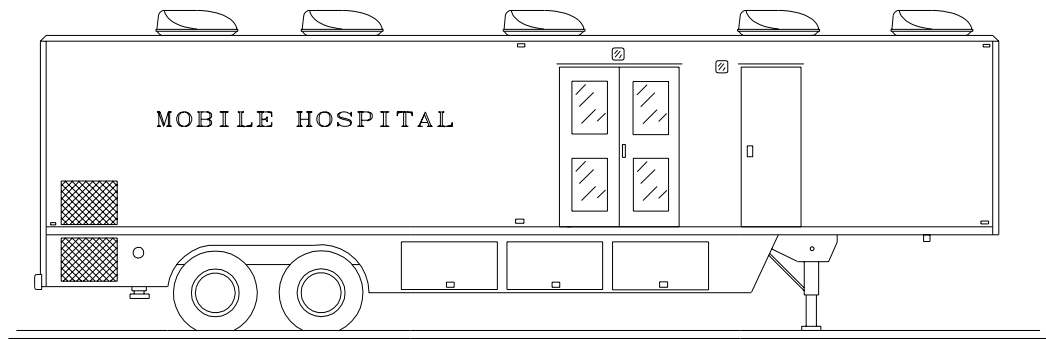

40-FOOT SEMI-TRAILER

"ANGEL"

OVERALL LENGTH ... 40' 6"
 OVERALL WIDTH ... 8' 0"
 OVERALL HEIGHT ... 13' 6"

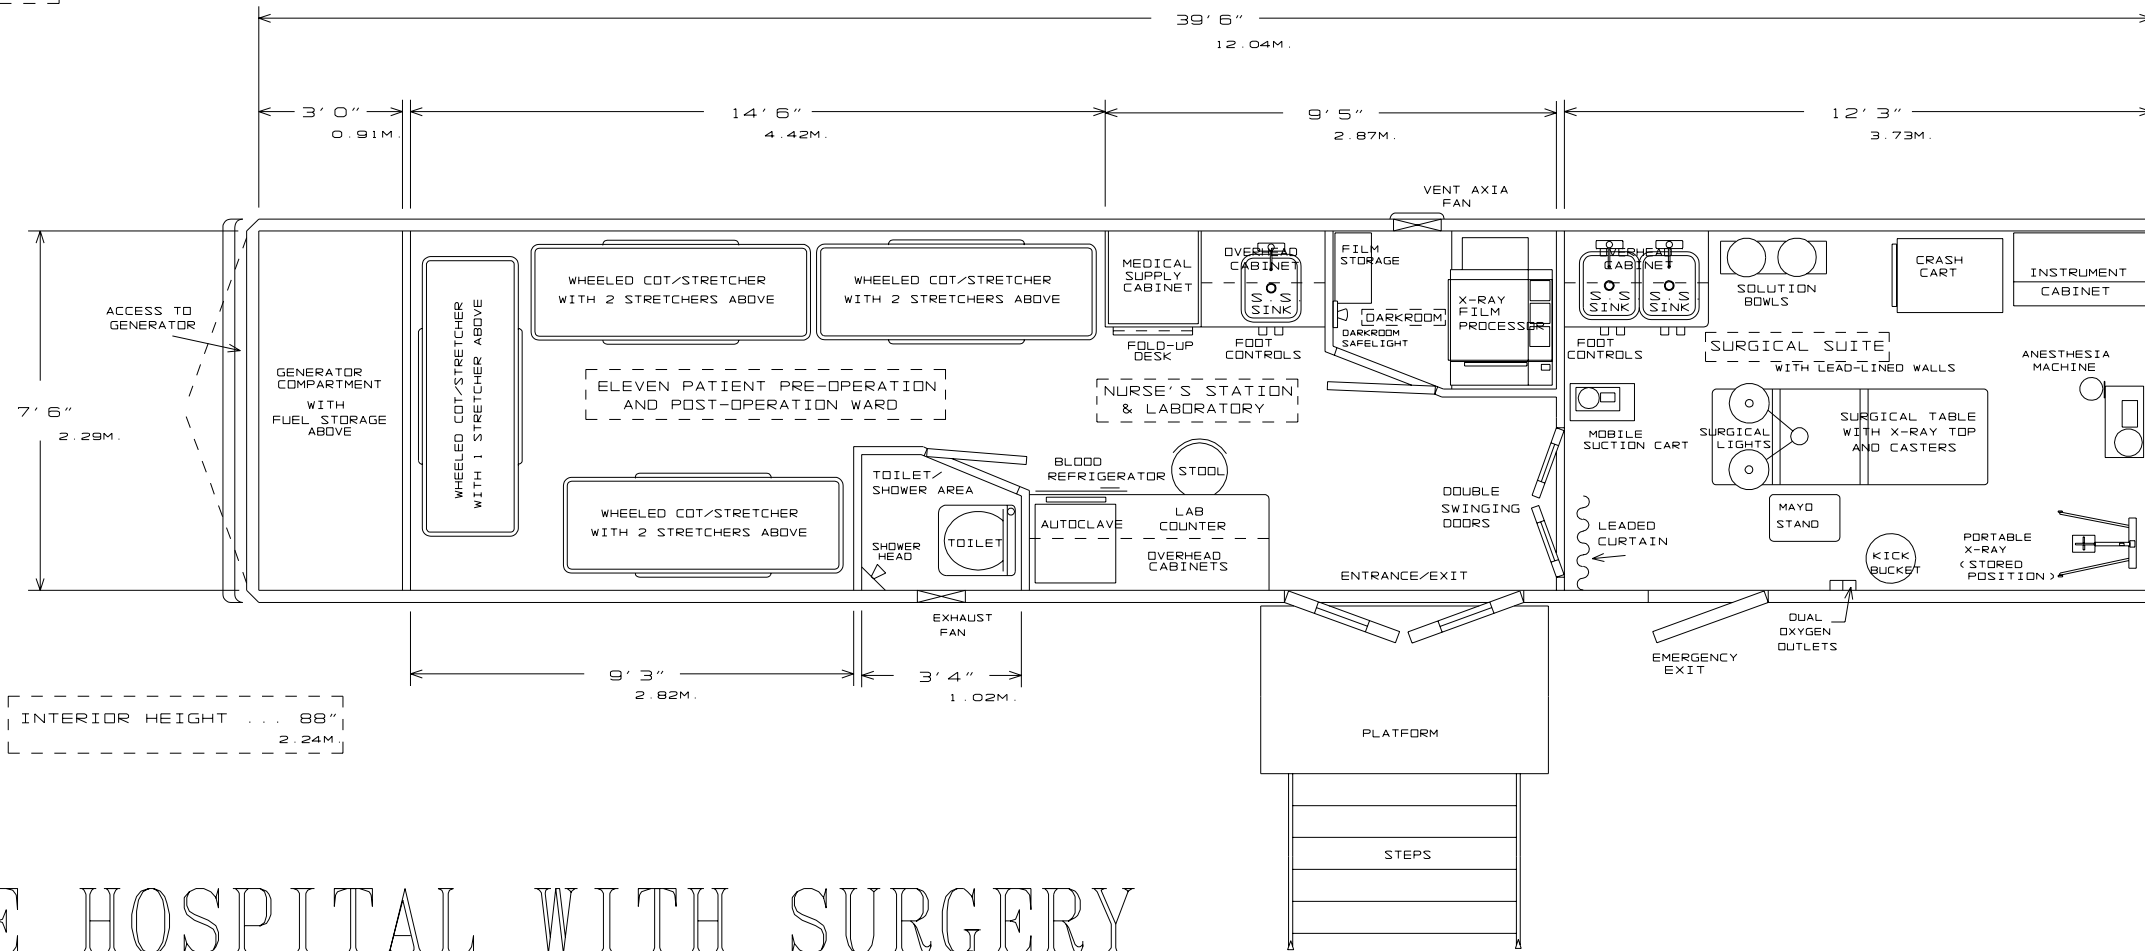

INTERIOR HEIGHT ... 8' 8"
 2.24M

MOBILE HOSPITAL WITH SURGERY & ELEVEN (11) BED WARD

ISO 9001 CERTIFIED	CODE IDENT NO. 54409	MEDICAL COACHES INC. ONEONTA, NEW YORK, U.S.A.
"NOTICE This drawing and the data thereon shall not be duplicated, used or disclosed to others for procurement or manufacturing purposes, except as otherwise authorized by contract, without written permission of MEDICAL COACHES INC. All reproductions shall bear this notice.		"ANGEL" MOBILE HOSPITAL WITH SURGERY & ELEVEN (11) BED WARD
DATE 4 MAY 1992	DRAWN BY ATC	JOB NAME
CHECKED BY _____	APPROVED BY GAS	JOB NO.
SCALE 1/4" = 1' 0"		DWG. NO. 3245

REV.	ALCO 14	DATE
	DESCRIPTION	